
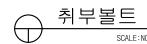
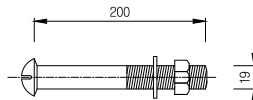
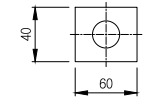
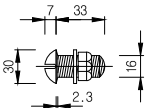
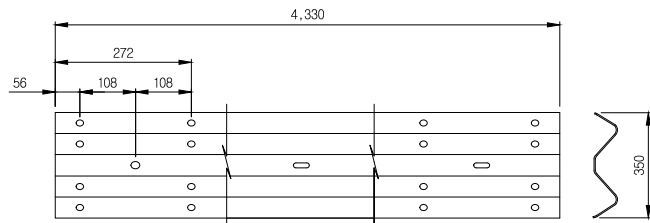


2W 경사면용 가드레일 (SU-YC-2W-SB4-1)

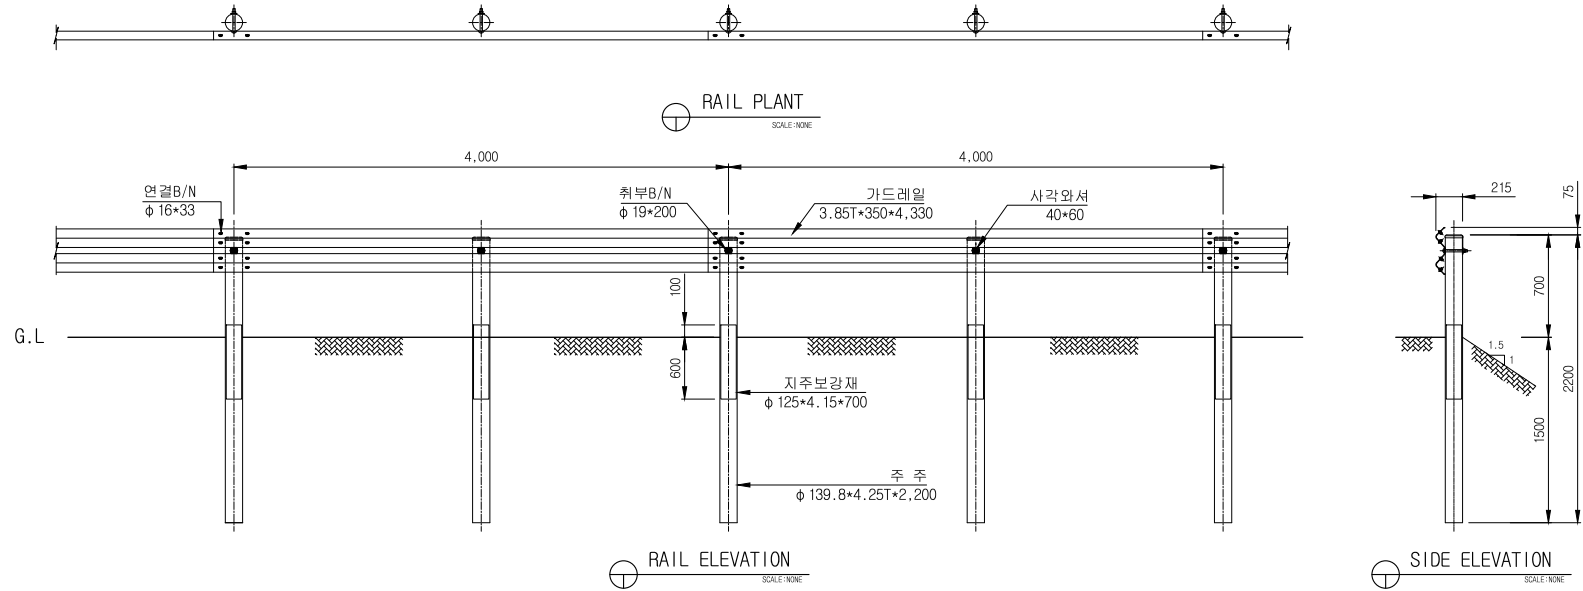

표준구간(경간당) (2M/1코너)

품명	규격	단위	수량	비고
가드레일	3.85T*350*4,330	대	0.5	SS275
주주	φ 139.8*4.25T*2200	본	1	SGT275
지주보강재	φ 125*700*4.15t	본	1	SGT275
사각와셔	40*60	EA	1	SS275
주주캡	φ 139.8용	EA	1	용융도금
연결B/N	φ 16*33	EA	4	용융도금
취부B/N	φ 19*200	EA	1	용융도금

도면명 Drawing	노측용가드레일	설계 Design		날짜	도면번호	주식회사 성원건설산업 충청북도 충주시 연수동산로7길 5, 1층(연수동) 대표전화 043-851-7717 팩스 0504-038-9103
공사명 Project		제도 Drawing		추척	NON	