
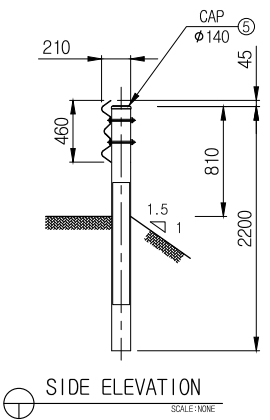


3W 경사면가드레일(SU-YC3W-SB2-01)

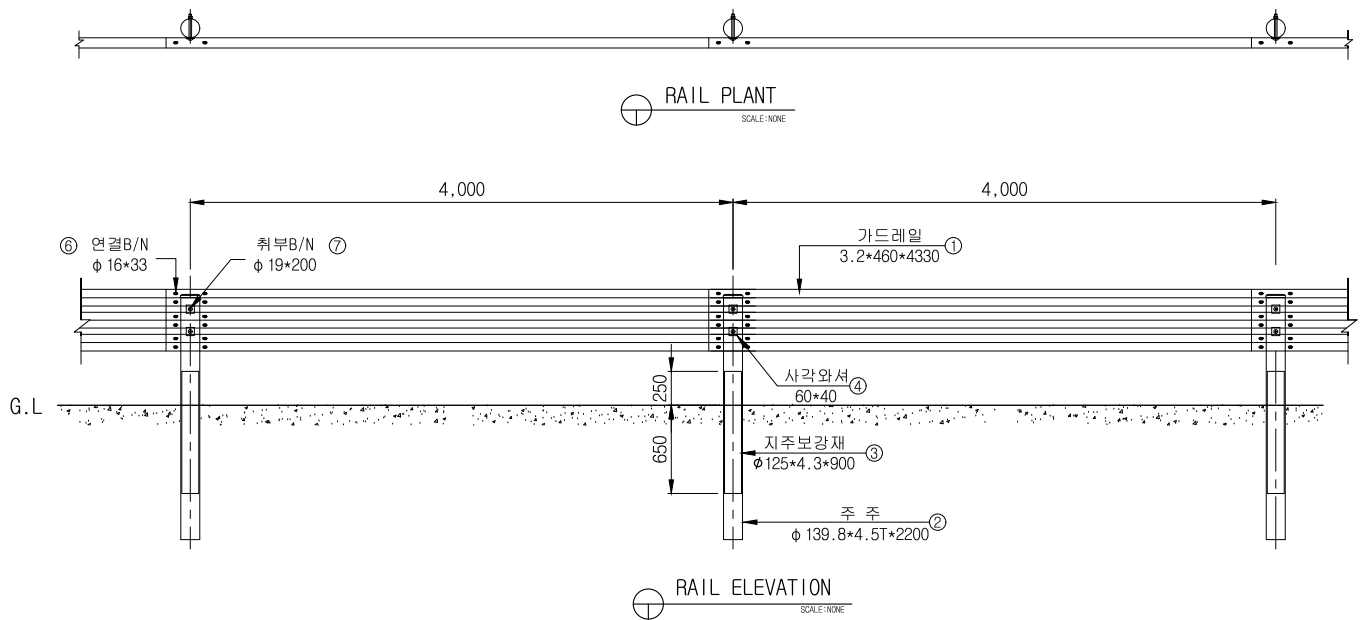

표준구간(경간당)


(4M/1경간)

NO	품 명	규 격	단 위	수 량	재 질
1	가드레일	3.2T*460*4330	매	1	KSD 3503 SS400
2	주 주	φ139.8*4.5T*2200	본	1	KSD 3566 STK400
3	지주보강재	φ125*4.3*900	매	1	KSD 3503 STK400
4	사각와셔	60*40	EA	2	KSD 3503 SS400
5	주주캡	φ139.8용	EA	1	KSD 3503 SS400
6	연결B/N	φ16*33	SET	12	KSB 1002 KSB 1012 용융도금
7	취부B/N	φ19*200	SET	2	KSB 1002 KSB 1012 용융도금


도면명 Drawing	3W 경사면가드레일	설 계 Design		날 짜		도면번호	
공사명 Project		제 도 Drawing		축 척	NON		

주식회사
성원건설산업


충청북도 충주시 연수동산로7길 5, 1층(연수동)
대표전화 043-851-7717
팩 스 0504-038-9103

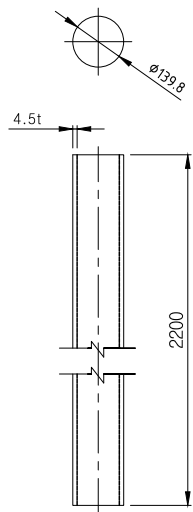


② 가드레일지주
SCALE: NONE

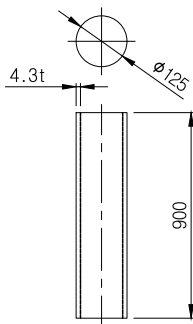


③ 지주보강재
SCALE: NONE

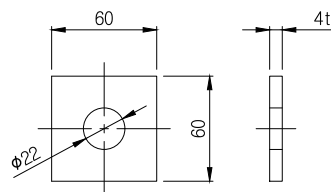


④ 사각와셔
SCALE: NONE

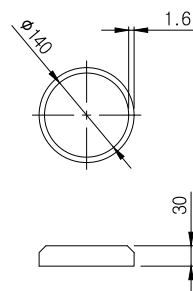


⑤ 주주캡
SCALE: NONE

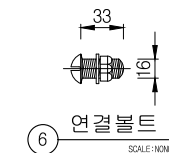

⑥ 연결볼트
SCALE: NONE

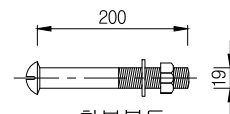


⑦ 취부볼트
SCALE: NONE

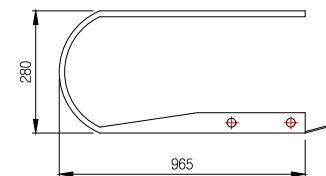

⑧ 라운드레일
SCALE: NONE



⑨ 엔드레일
SCALE: NONE

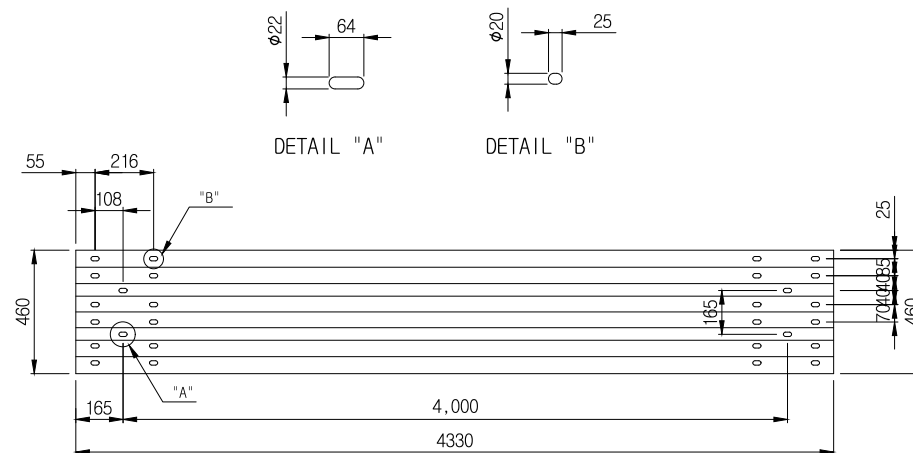

① 고급격가드레일
SCALE: NONE

도면명 Drawing 공사명 Project	3W 경사면가드레일	설 계 Design 제 도 Drawing	날 짜	도면번호	주식회사 성원건설산업	충청북도 충주시 연수동산로7길 5, 1층(연수동) 대표전화 043-851-7717 팩 스 0504-038-9103
----------------------------------	------------	---------------------------------	-----	------	----------------	---