




3W 경사면가드레일(SU-YC3W-SB4-2)

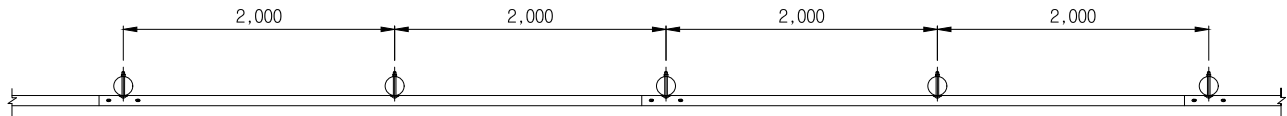

RAIL PLANT
SCALE: NONE

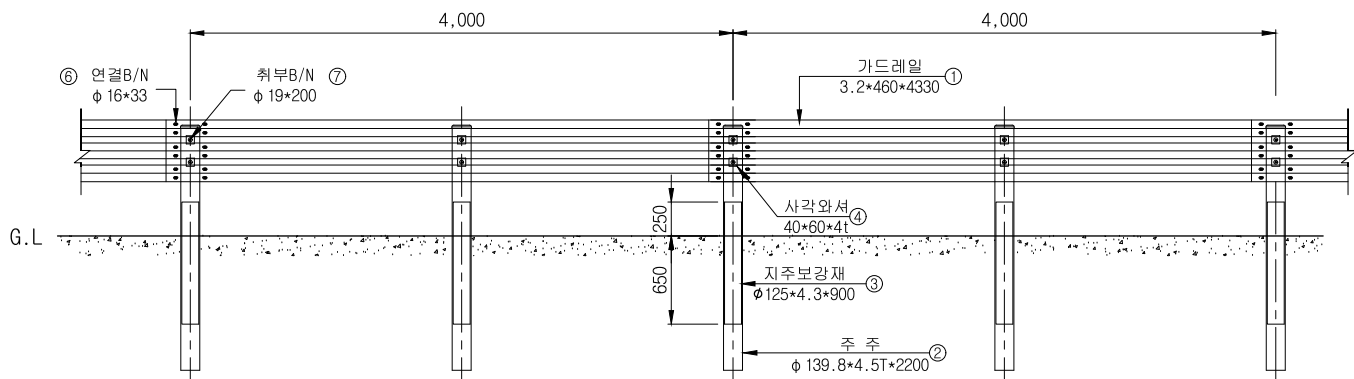

RAIL ELEVATION
SCALE: NONE

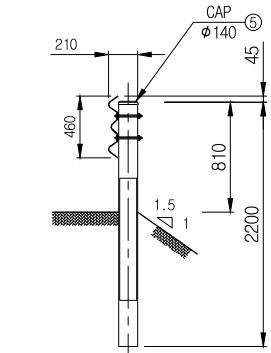


SIDE ELEVATION
SCALE: NONE

표준구간(경간당)



(4M/1경간)

N0	품 명	규 격	단 위	수 량	재 질
1	가드레일	3.2T*460*4330	매	1	KSD 3503 SS400
2	주 주	φ139.8*4.5T*2200	본	2	KSD 3566 STK400
3	지주보강재	φ125*4.3*900	매	2	KSD 3503 STK400
4	사각와셔	40*60*4t	EA	4	KSD 3503 SS400
5	주주캡	φ139.8용	EA	2	KSD 3503 SS400
6	연결B/N	φ16*33	SET	12	KSB 1002 KSB 1012 용융도금
7	취부B/N	φ19*200	SET	4	KSB 1002 KSB 1012 용융도금



도면명 Drawing	3W 경사면가드레일	설 계 Design		날 짜		도면번호	주식회사 성원건설산업 충청북도 충주시 연수동산로7길 5, 1층(연수동) 대표전화 043-851-7717 팩 스 0504-038-9103
공사명 Project		제 도 Drawing		축 척	NON		

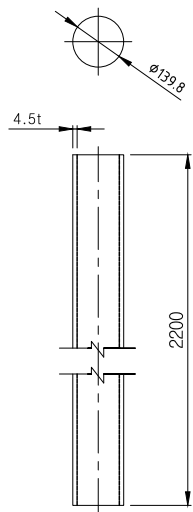


② 가드레일지주
SCALE: NONE

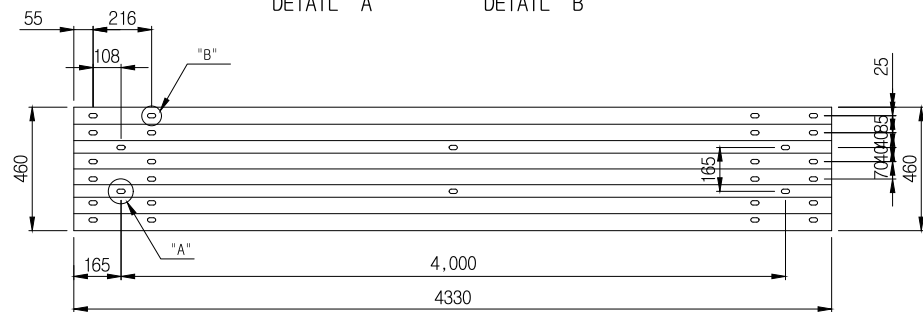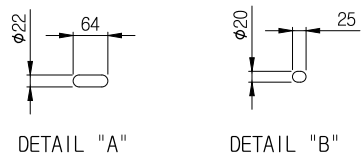


① 고규격가드레일
SCALE: NONE

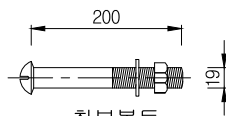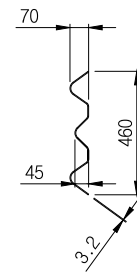


⑦ 취부볼트
SCALE: NONE

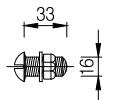


⑥ 연결볼트
SCALE: NONE

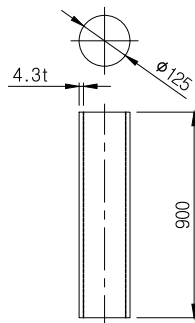

③ 지주보강재
SCALE: NONE

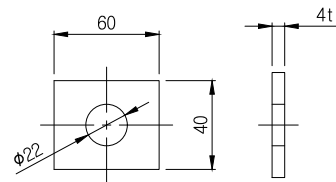

④ 사각와셔
SCALE: NONE

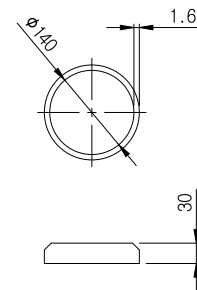

⑤ 주주캡
SCALE: NONE

도면명 Drawing	3W 경사면가드레일	설 계 Design		날 짜		도면번호	주식회사 성원건설산업	충청북도 충주시 연수동산로7길 5, 1층(연수동) 대표전화 043-851-7717 팩 스 0504-038-9103
공사명 Project		제 도 Drawing		축 척	NON			