

Supplementary Reinforcement Structure (BRACING TYPE)

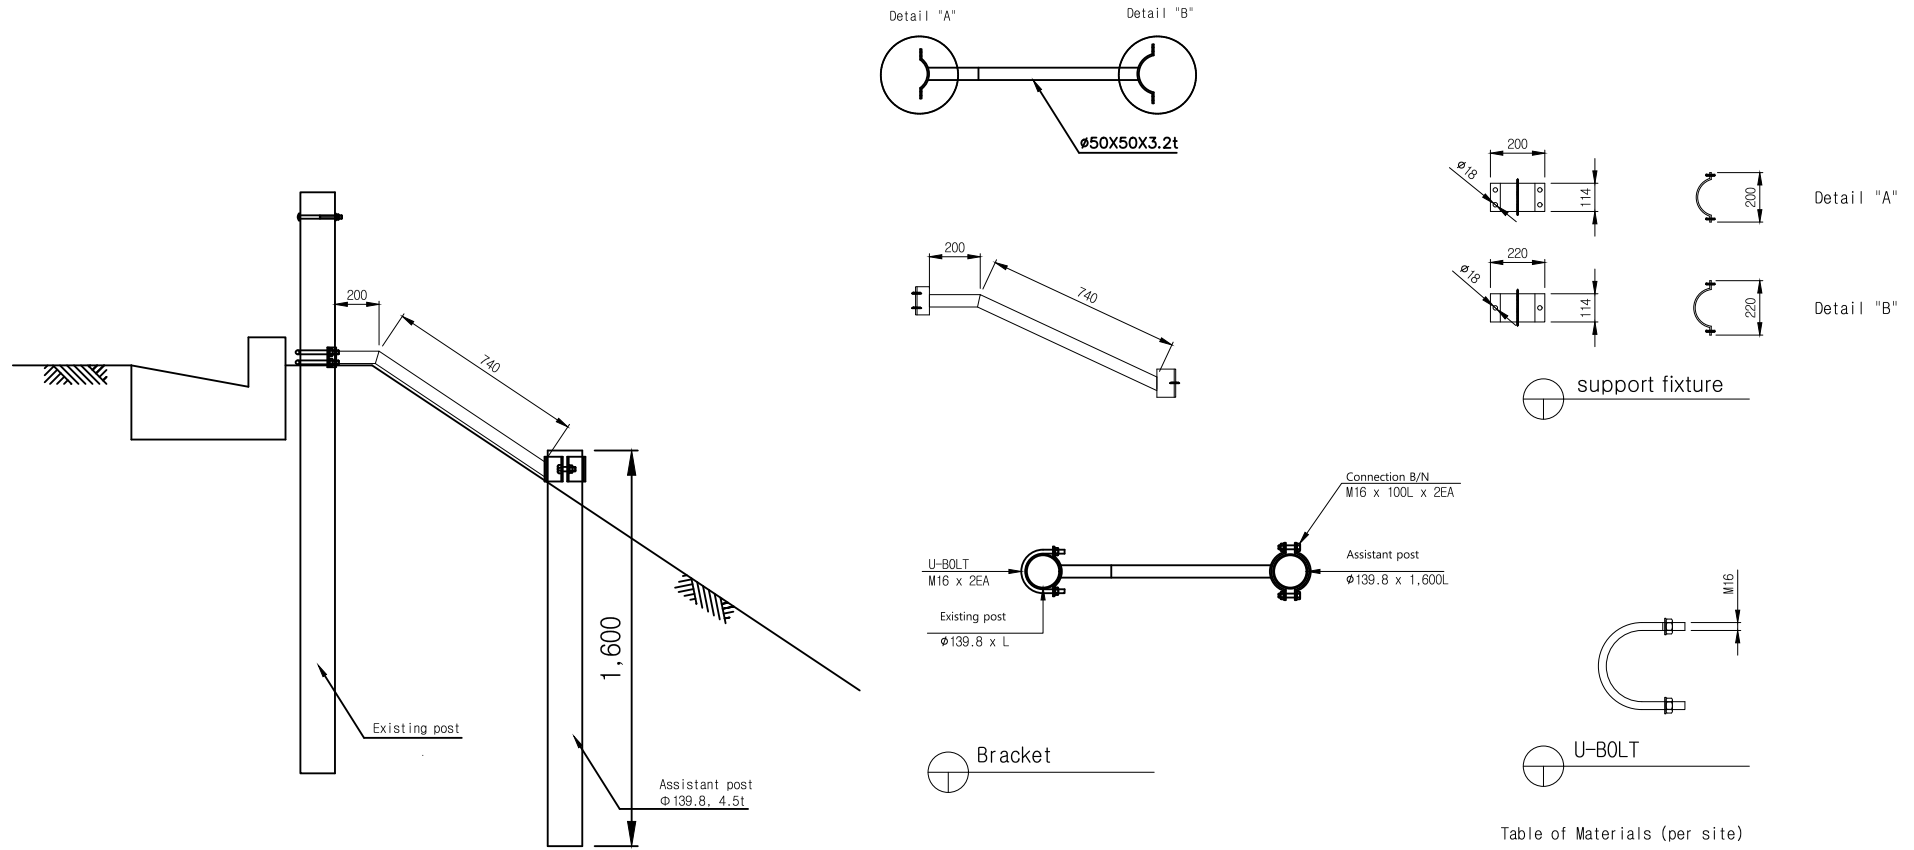


Table of Materials (per site)

Product Name	Dimension	Unit	Quantity	Remarks
Assistant post	φ 139.8 x 4.5T x 1600	EA	1	
support fixture	≡50 x 50 x 940L	EA	1	
U-BOLT	M16(125A)	EA	2	
Connection B/N	M16 x 100L	EA	2	
CAP	φ 139.8	EA	1	

Drawing	BRACING TYPE	Design		Date		Drawing number
Project		Drawing		scale	NON	

SUNGWON
ENC CO., LTD

5, 1st floor, Yeonsudongsan-ro 7-gil, Chungju-si,
Chungcheongbuk-do (Yeonsu-dong)
T E L 043-351-7717
F A X 0504-038-9103